



# Demolition Plan

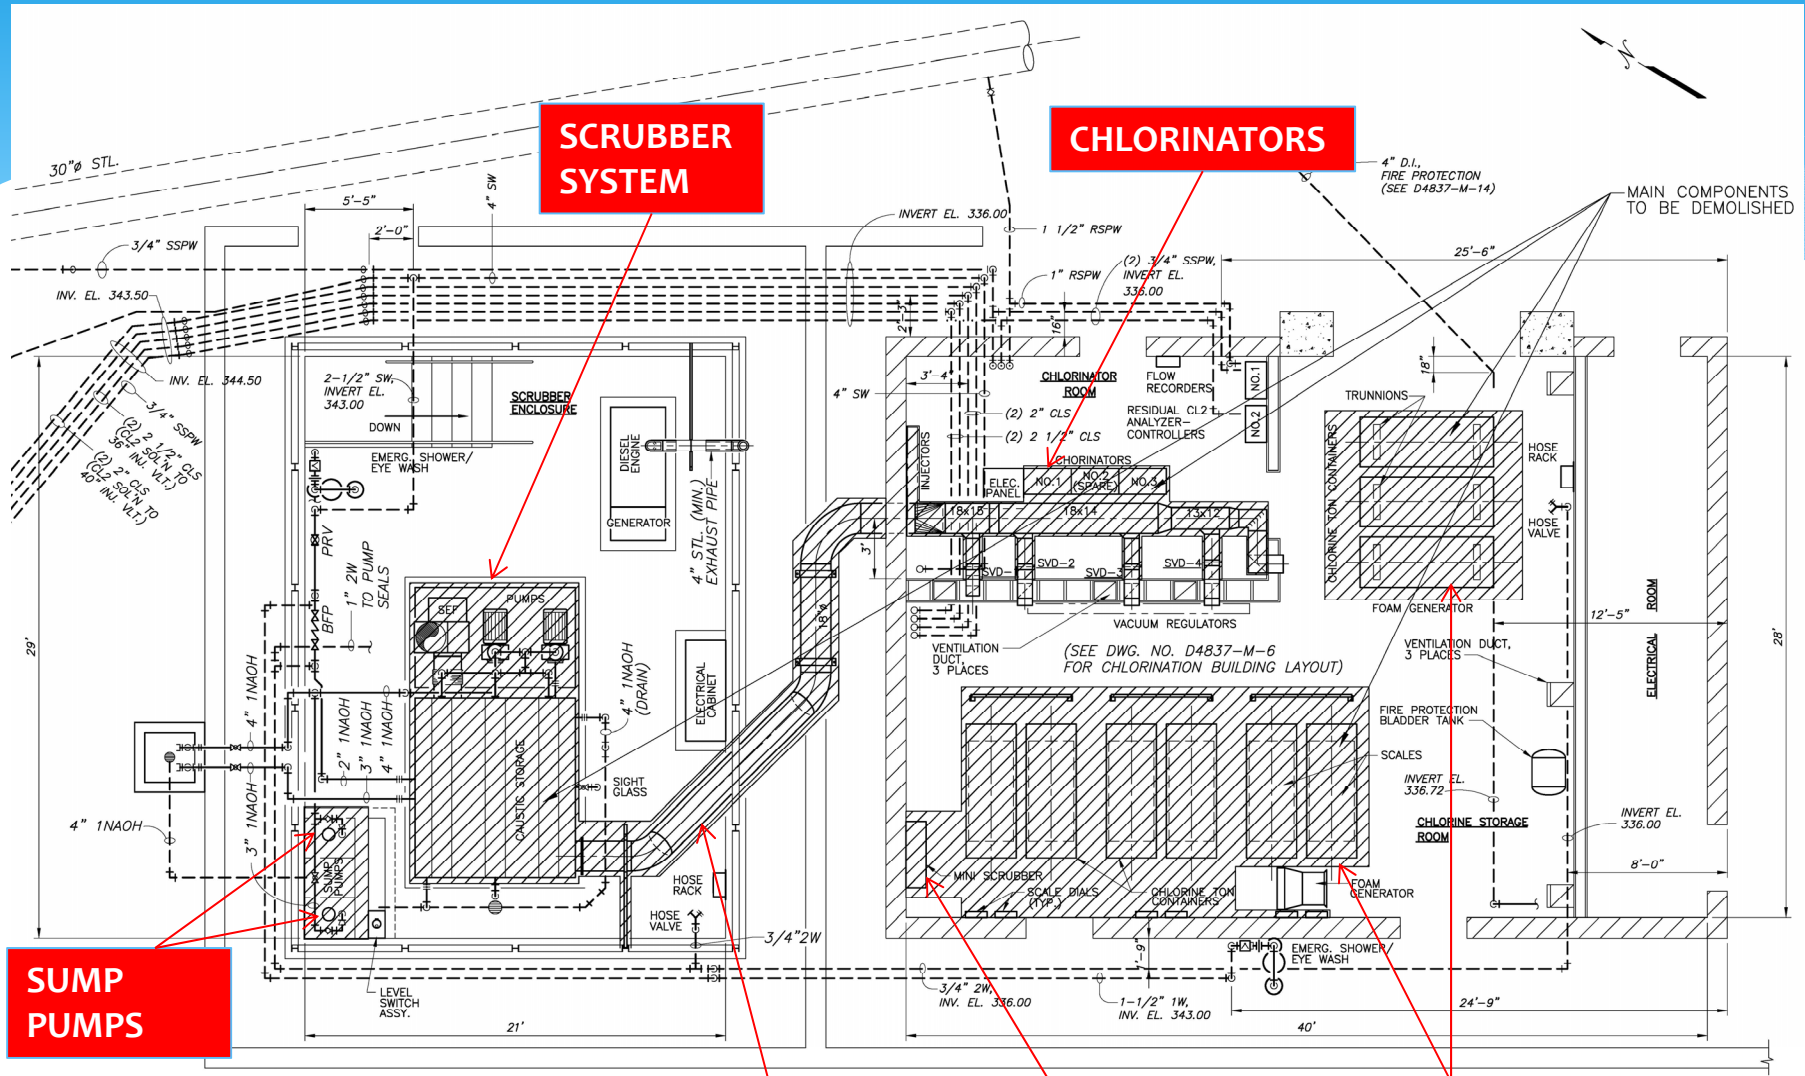

# Interior View - Station

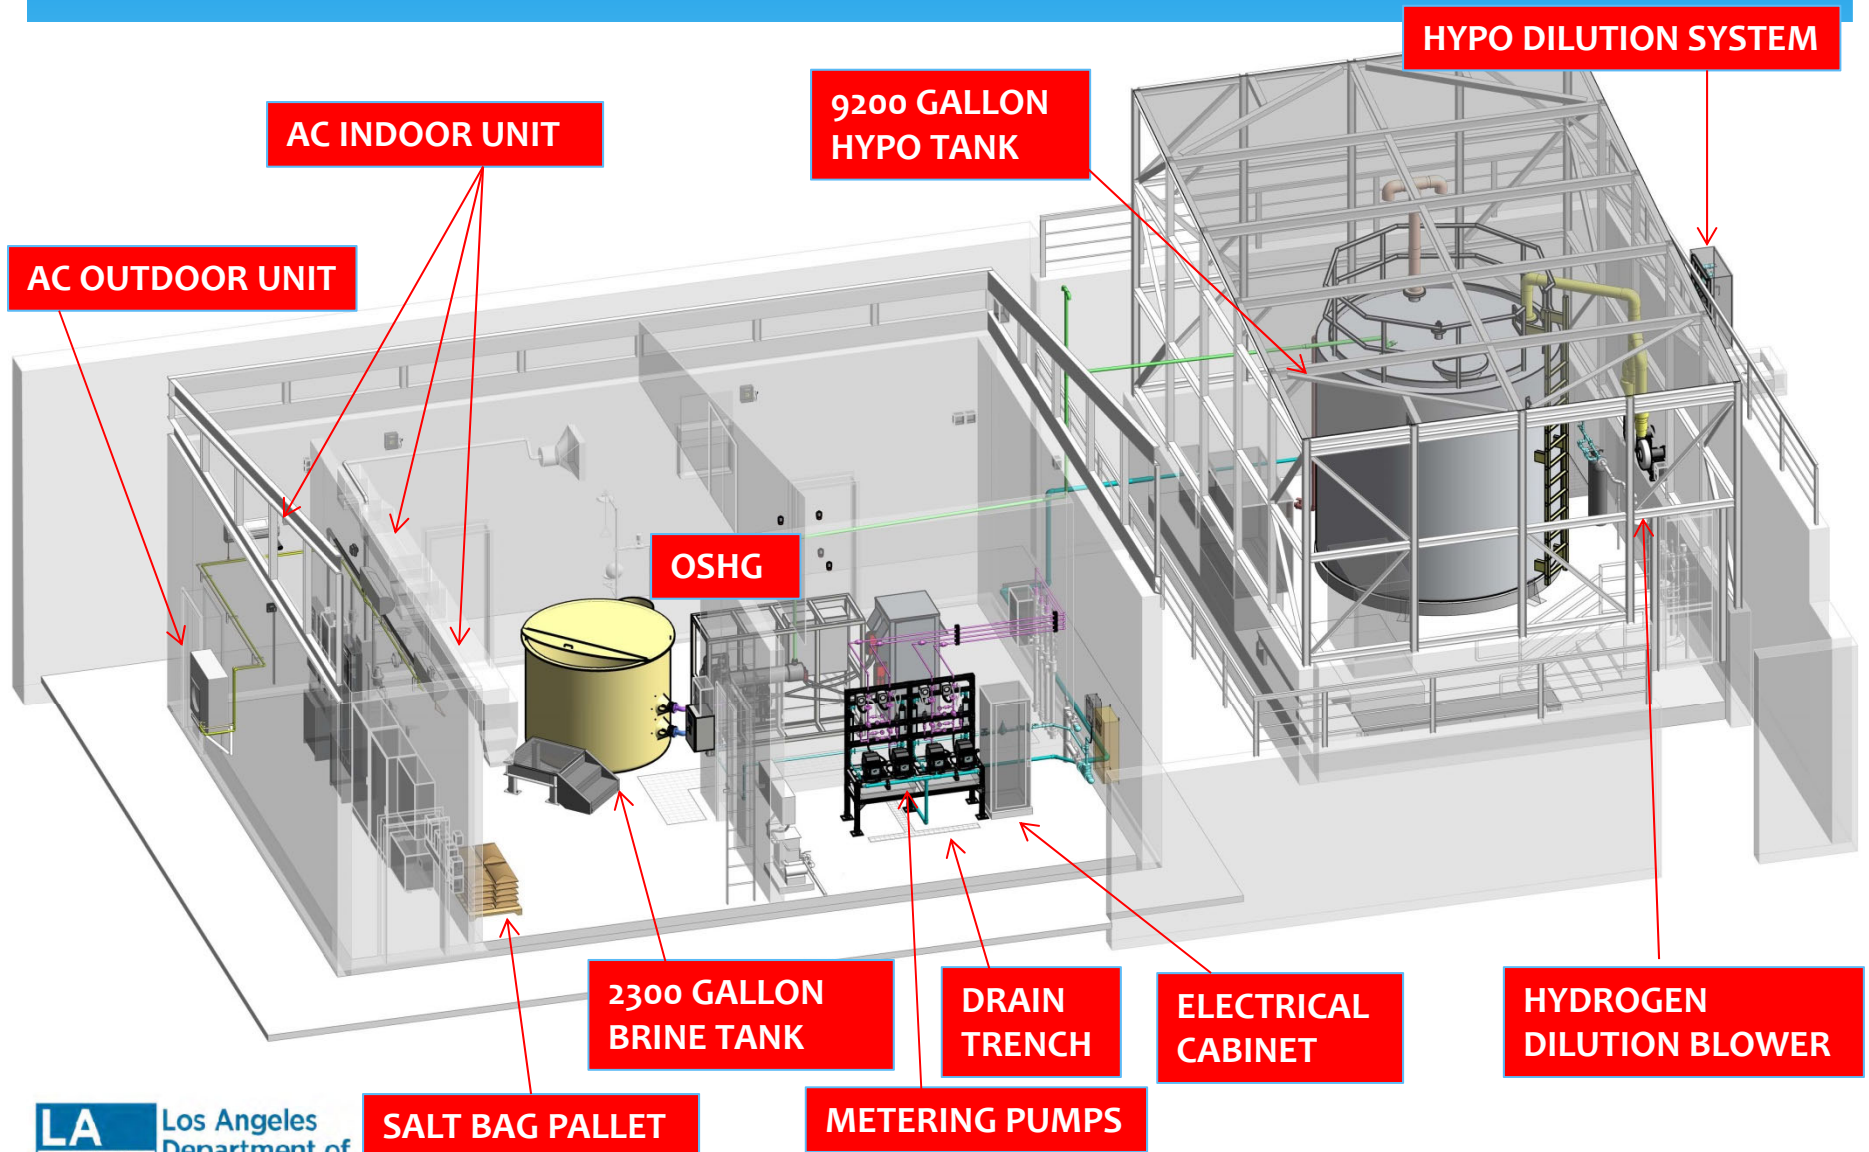

# Equipment Layout

